


pogled istok 1:150

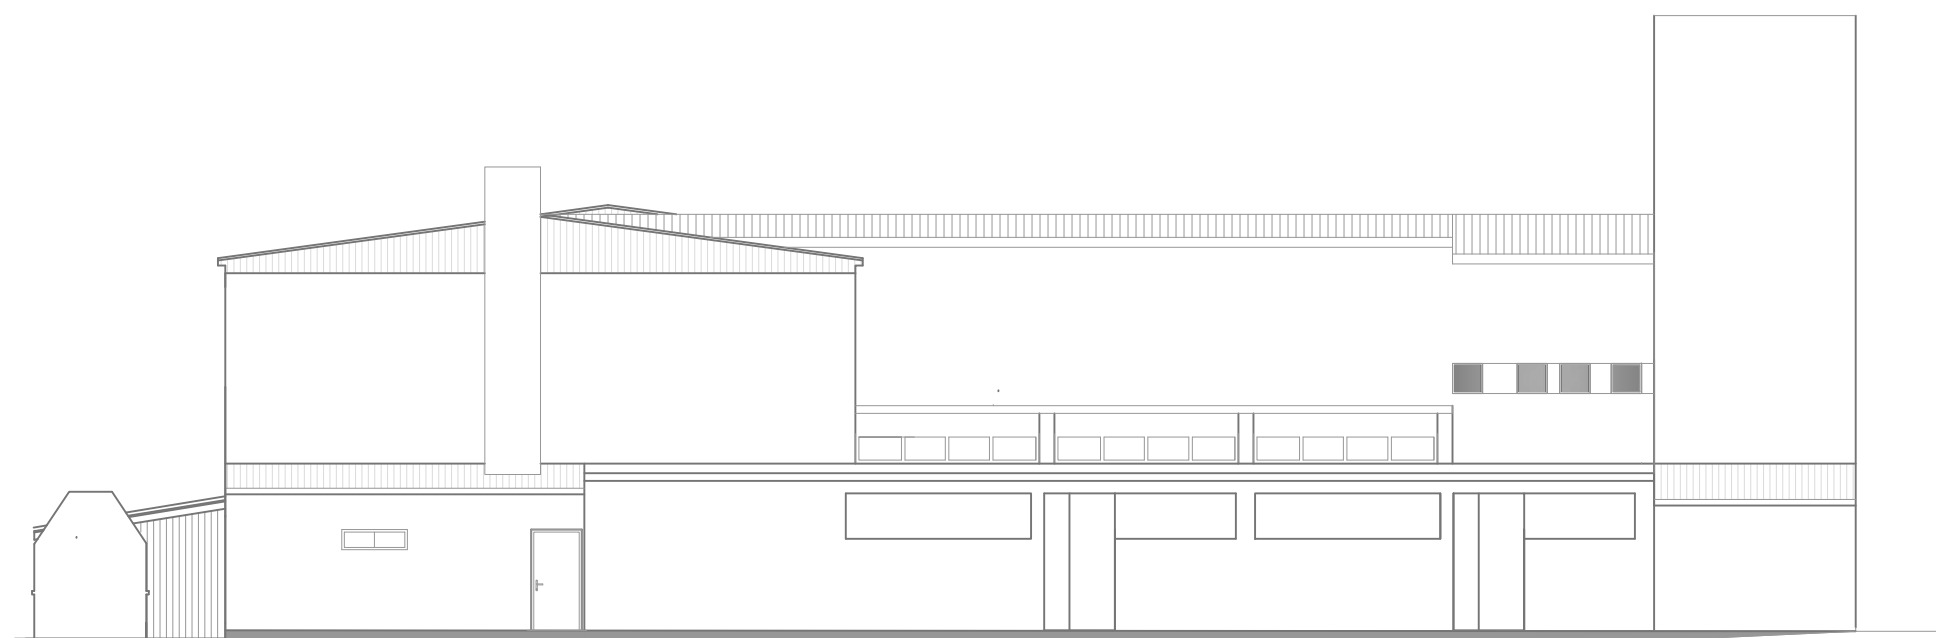

pogled jug 1:150





pogled zapad 1:150

vatrogasni centar - rekonstrukcija  
k.č.br. k.č. 4552/3 (1709/6)  
0.0 ~124.20

POGLEDI MJ 1:150

ново stanje

<b>arting</b>	d.o.o. za projektiranje, izvođenje i nadzor; Bjelovar, Strossmayerova 4, tel. 043-241-226, 043-241-471	Z.O.P.: Z-10/16
ŠIFRA ODOBR INVESTITOR:	VATROGASNI CENTAR -rekonstrukcija	
UCOUZOR PROJEKTANT:	VATROGASNA ZAJEDNICA GRADA BJELOVARA	
	POGLEDI novo stanje	
ovl.arh. MARIJAN GEZI, dipl.ing.arh		izrada lista: IVKA SEGIN i.e. 
		T.D.: 29/16 MJ 1:150 datum: VIII/16 list br.: